



# COTTONWOOD HIGHLANDS FILING NO. 7, AMENDMENT NO. 1

TRACT 5, COTTONWOOD HIGHLANDS FILING NO. 7  
LOCATED IN THE SOUTH HALF OF SECTION 5, TOWNSHIP 6 SOUTH, RANGE 66 WEST OF THE SIXTH PRINCIPAL MERIDIAN,  
TOWN OF PARKER, COUNTY OF DOUGLAS, STATE OF COLORADO  
236 LOTS, 38 TRACTS - 39.997 ACRES

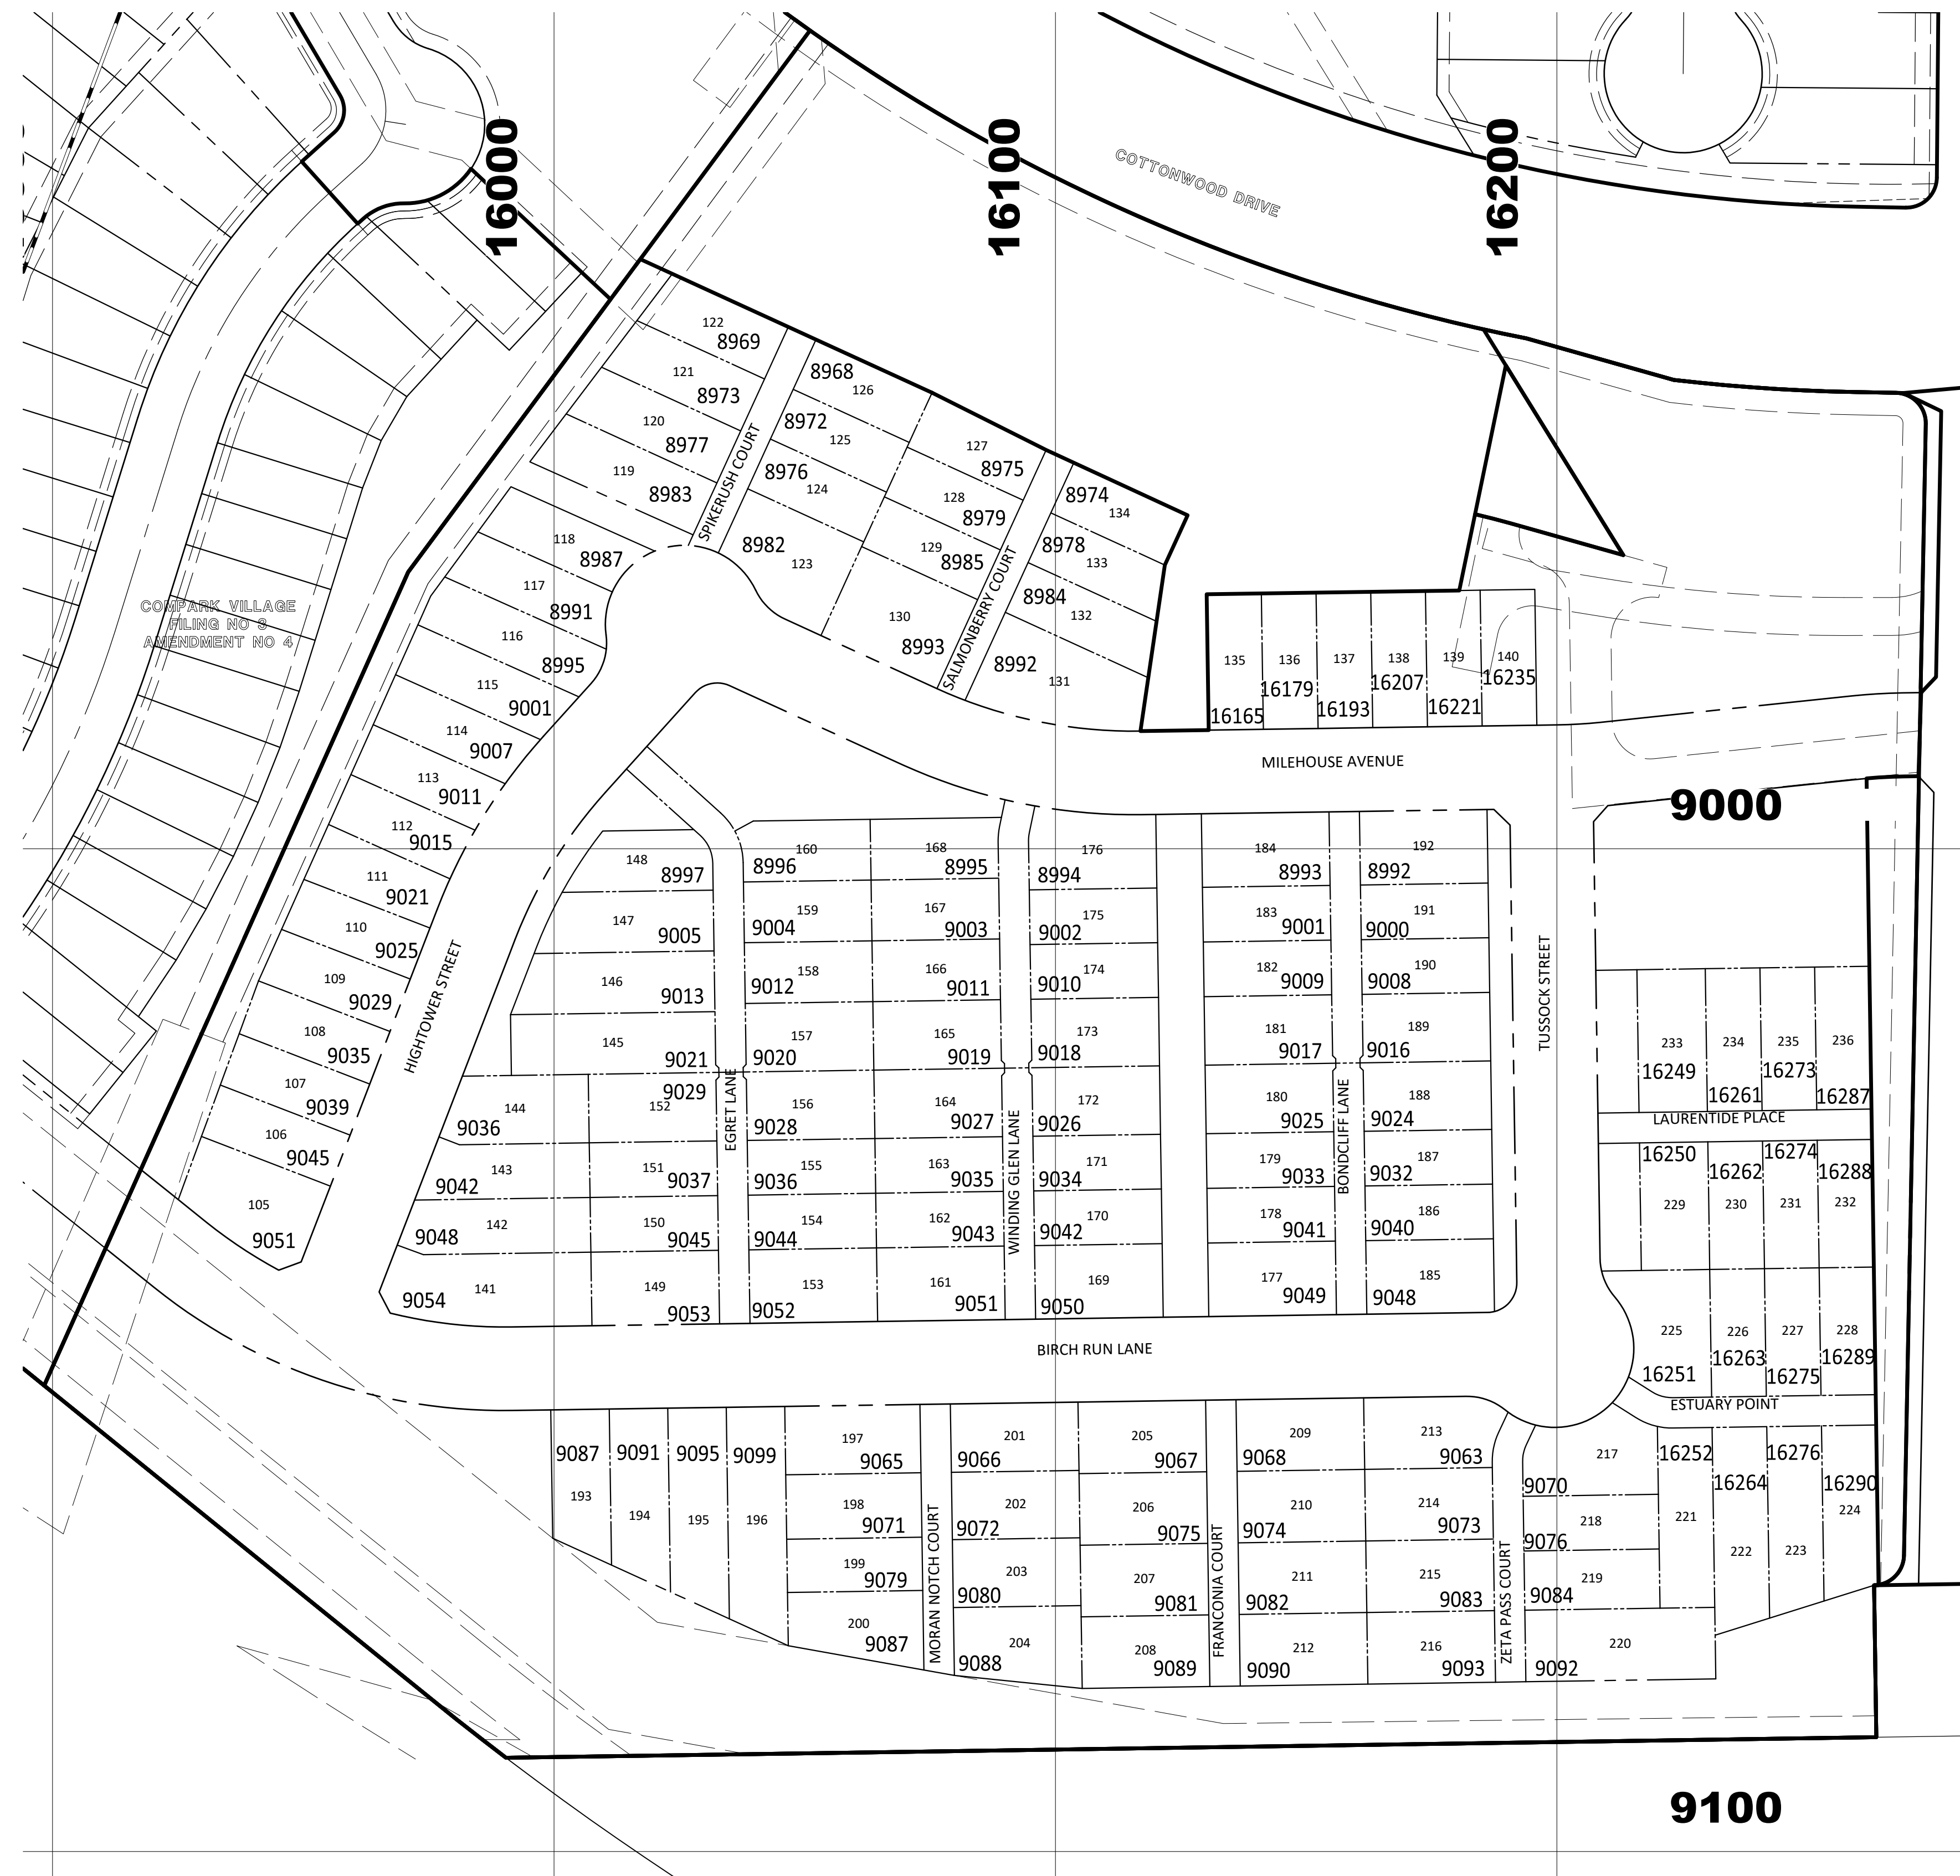

Printed: 3/6/2020 4:58 PM Draw Name: P:\lenpcc03\luka\luka\Final Drawings\Exhibits\Exhibit 7.1A Address Plat.dwg Updated By: Mkrzak

REVISIONS	
DATE	DESCRIPTION



**Manhard CONSULTING LTD**  
700 East Orchard Road, Suite 100 • Greenwood Village, CO 80111 • ph:303.706.0500 manhard.com  
Civil, Survey, Planning & Construction Management • Water, Resource Management • Construction Management

**COTTONWOOD HIGHLANDS FILING NO. 7**  
**TOWN OF PARKER, COUNTY OF DOUGLAS, COLORADO**  
**ADDRESS PLAT**

PROJ. MGR.: DJR  
PROJ. ASSOC.: JLW  
DRAWN BY: JLW  
DATE: 12/23/2019

**SHEET**  
**1 OF 1**  
LENPKC003

© 2019 MANHARD CONSULTING, LTD. ALL RIGHTS RESERVED.