


THE BIG TOOL BOX RETAIL ZONING MAP TO THE TOWN OF PARKER

12450 SOUTH PARKER ROAD
LOT 1, BLOCK 1 & TRACT A, JACKALOPE SUBDIVISION, FILING NO. 1
SECTION 34, TOWNSHIP 6 SOUTH, RANGE 66 WEST
TOWN OF PARKER, COUNTY OF DOUGLAS, STATE OF COLORADO

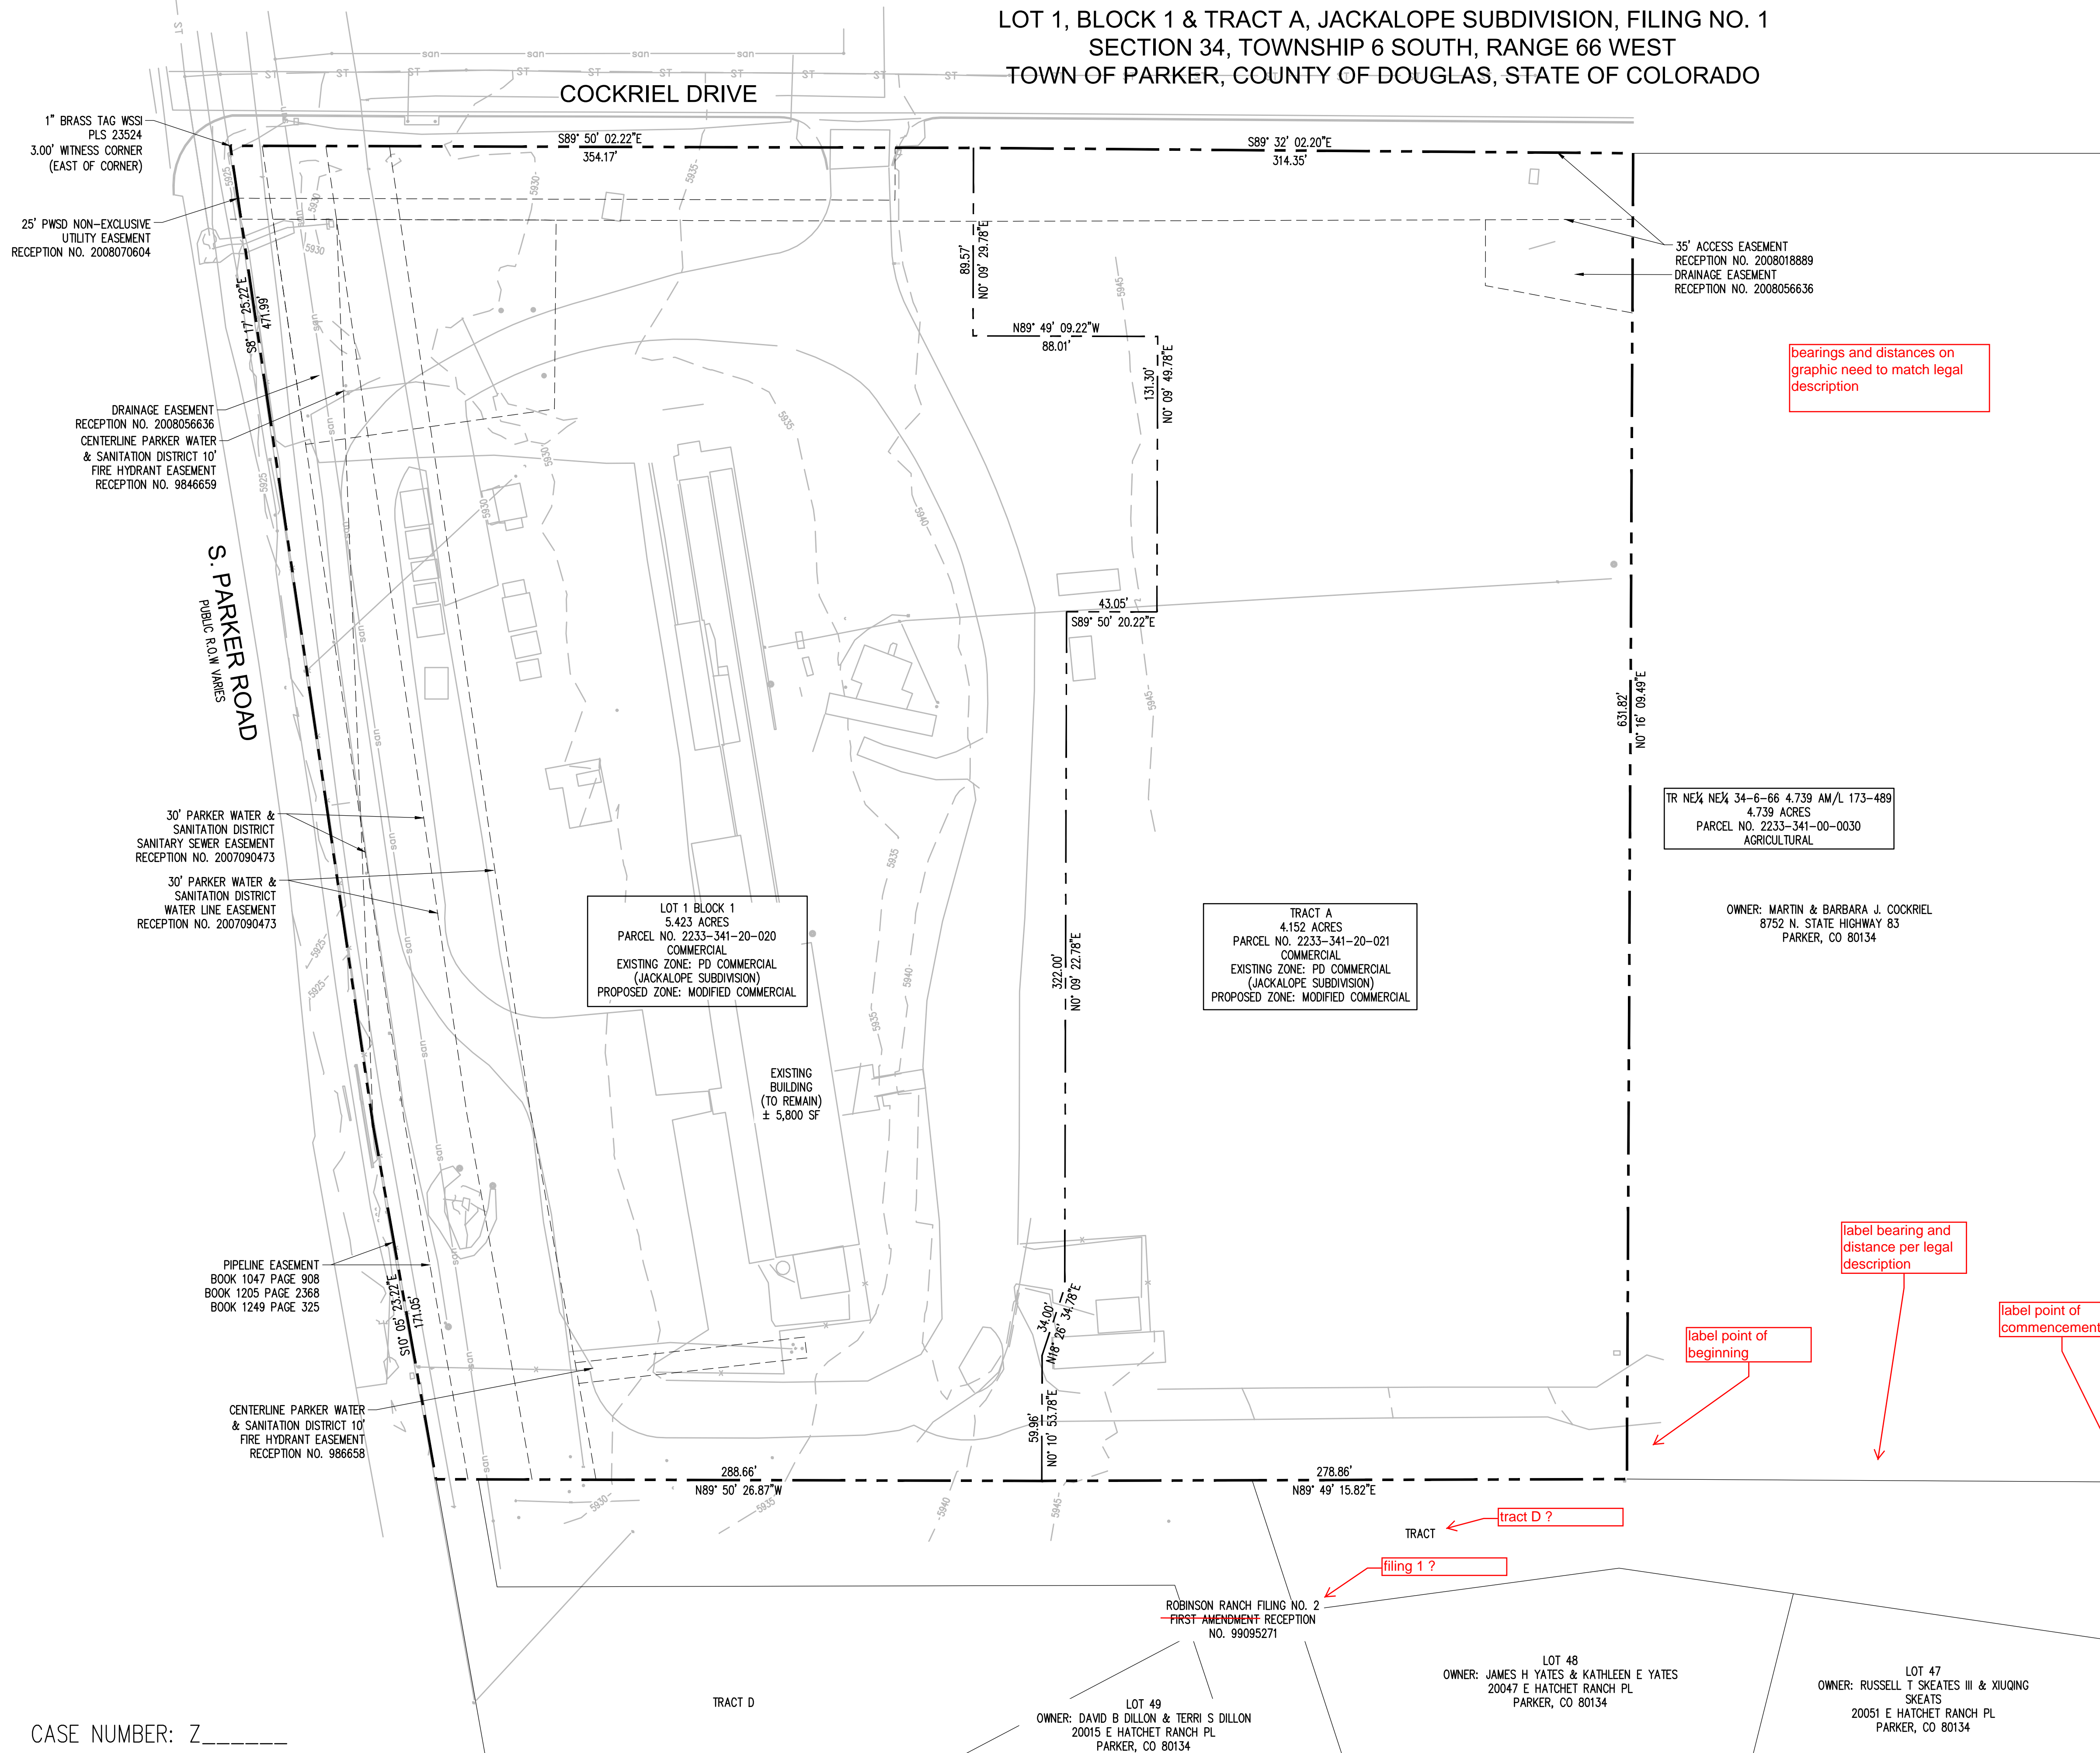

LEGEND

- PROPERTY LINE
- EX. CONCRETE CURB & GUTTER
- EASEMENT
- EX. CONTOUR


bearings and distances on graphic need to match legal description

label bearing and distance per legal description

label point of beginning

label point of commencement

CASE NUMBER: Z _____

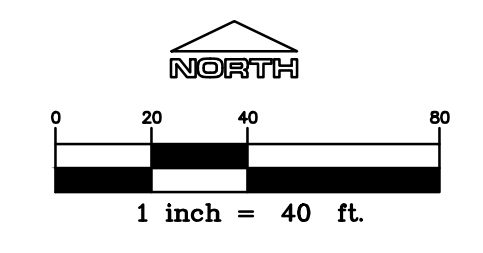

LOGO
RIDGE TOP
ENGINEERING & CONSULTING
5355 Ronald Reagan Blvd., Ste. 210, Johnstown, CO 80534
T 970) 668-6562
W ridge@rtopeng.com

SEAL

PROJECT TITLE
THE BIG TOOL BOX RETAIL

12450 SOUTH PARKER RD
PARKER, CO 80134

PREPARED FOR
THE BIG TOOL BOX, INC.

SUBMITTAL
REZONING

DRAWN BY: ACC
CHECKED BY: MRB
PROJECT NO.:
REVISIONS

DATE
12/17/2018

SHEET TITLE
ZONING MAP

SHEET INFORMATION
2.0

2 of 2